


平面図

S=1:500

標準断面図 S=1:100

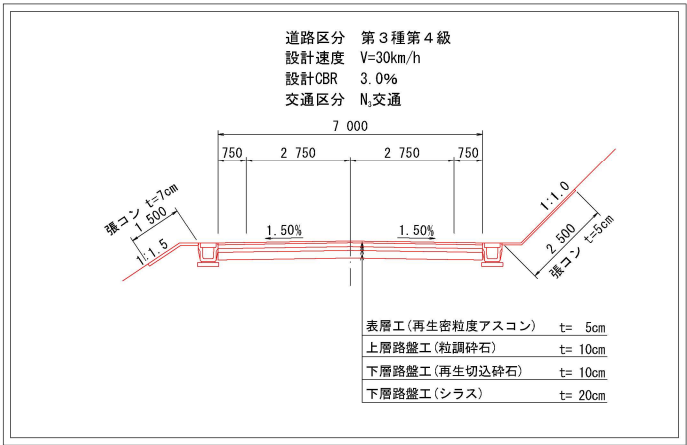

起点部計画

IP	IP-6
IA	19° 22' 7.85"
R	210.0000
TL	35.8372
CL	70.9905
SL	3.0359

令和7年度 L=60m

IP	IP-8
IA	42° 47' 27.25"
R	70.0000
TL	27.4263
CL	52.2789
SL	5.1811

IP	IP-10
IA	37° 58' 49.98"
R	80.0000
TL	27.5310
CL	53.0309
SL	4.6047

実施設計図

いちき串木野市	
工事名	令和7年度 西岳2号線道路改良工事
河川名	西岳2号線
工事箇所	いちき串木野市 町 生福 地内
図面種類	平面図
縮尺	S=1:500
図面番号	全 8 葉 第 1 号

IP	IP-7
IA	30° 9' 34.40"
R	125.0000
TL	33.6803
CL	65.7979
SL	4.4579

IP	IP-9
IA	55° 21' 38.44"
R	60.0000
TL	31.4744
CL	51.0736
SL	7.7543

IP点名称	X座標	Y座標
IP.7	-140098.910	-64200.841
IP.8	-140043.130	-64135.524
IP.9	-140046.098	-64044.382
IP.10	-139991.203	-63987.912
IP.11	-139963.384	-63889.463
EP	-139846.318	-63790.177

基準点座標一覧表		
測点名	X座標	Y座標
H-1	-140307.849	-64434.856
H-2	-140237.806	-64374.554
H-3	-140177.515	-64363.300
H-4	-140120.442	-64294.191
H-4-1	-140107.414	-64250.592
H-5	-140097.241	-64207.602
H-6	-140034.709	-64129.577
H-6-1	-140062.008	-64170.397
H-7	-140045.392	-64045.055
H-8	-139988.677	-63998.089
H-8-1	-140004.679	-64020.465
H-9	-139966.531	-63909.370
H-9-1	-139971.714	-63941.563
H-10	-139936.165	-63865.820
H-11	-139892.089	-63819.638
B-G1 105	-139831.974	-63938.482
B-F1交114	-140280.457	-64531.119
B-F1 117	-140337.638	-64575.374
基Ⅱ-1	-139866.403	-63854.853

中心線座標一覧表		
測点	X	Y
IP-5	-140160.733	-64357.198
IP-6	-140113.009	-64274.986
IP-7	-140099.805	-64205.546
IP-8	-140038.300	-64134.607
IP-9	-140041.426	-64038.603
IP-10	-139993.997	-64003.501
IP-11	-139962.017	-63888.304
No.22	-140111.274	-64260.222
No.22+11.0	-140108.426	-64249.598
No.23	-140106.512	-64240.805
EC.6	-140106.314	-64239.779
BC.7	-140106.096	-64238.633
No.23+7.0	-140105.112	-64233.947
No.23+14.0	-140103.352	-64227.173
No.24	-140101.543	-64221.452
SP.7	-140095.793	-64207.489
No.25	-140093.576	-64203.131
No.25+4.6	-140091.336	-64199.114
No.25+14.0	-140086.307	-64191.175
No.26	-140082.791	-64186.314
EC.7	-140077.742	-64180.098
No.26+14.0	-140073.817	-64175.572
No.27	-140069.887	-64171.038
No.27+10.0	-140063.336	-64163.483
No.28	-140056.785	-64155.927
BC.8	-140056.266	-64155.329
No.28+9.0	-140051.265	-64148.827
No.29	-140045.819	-64139.282
SP.8	-140043.183	-64132.875
No.30	-140039.986	-64120.223
No.30+7.3	-140039.242	-64112.964
EC.8	-140039.192	-64107.195
No.31	-140039.418	-64100.270
No.31+10.0	-140039.743	-64090.275
No.32	-140040.069	-64080.280

山林部用地取得済み