



石瀬橋（橋梁補修）計画平面図

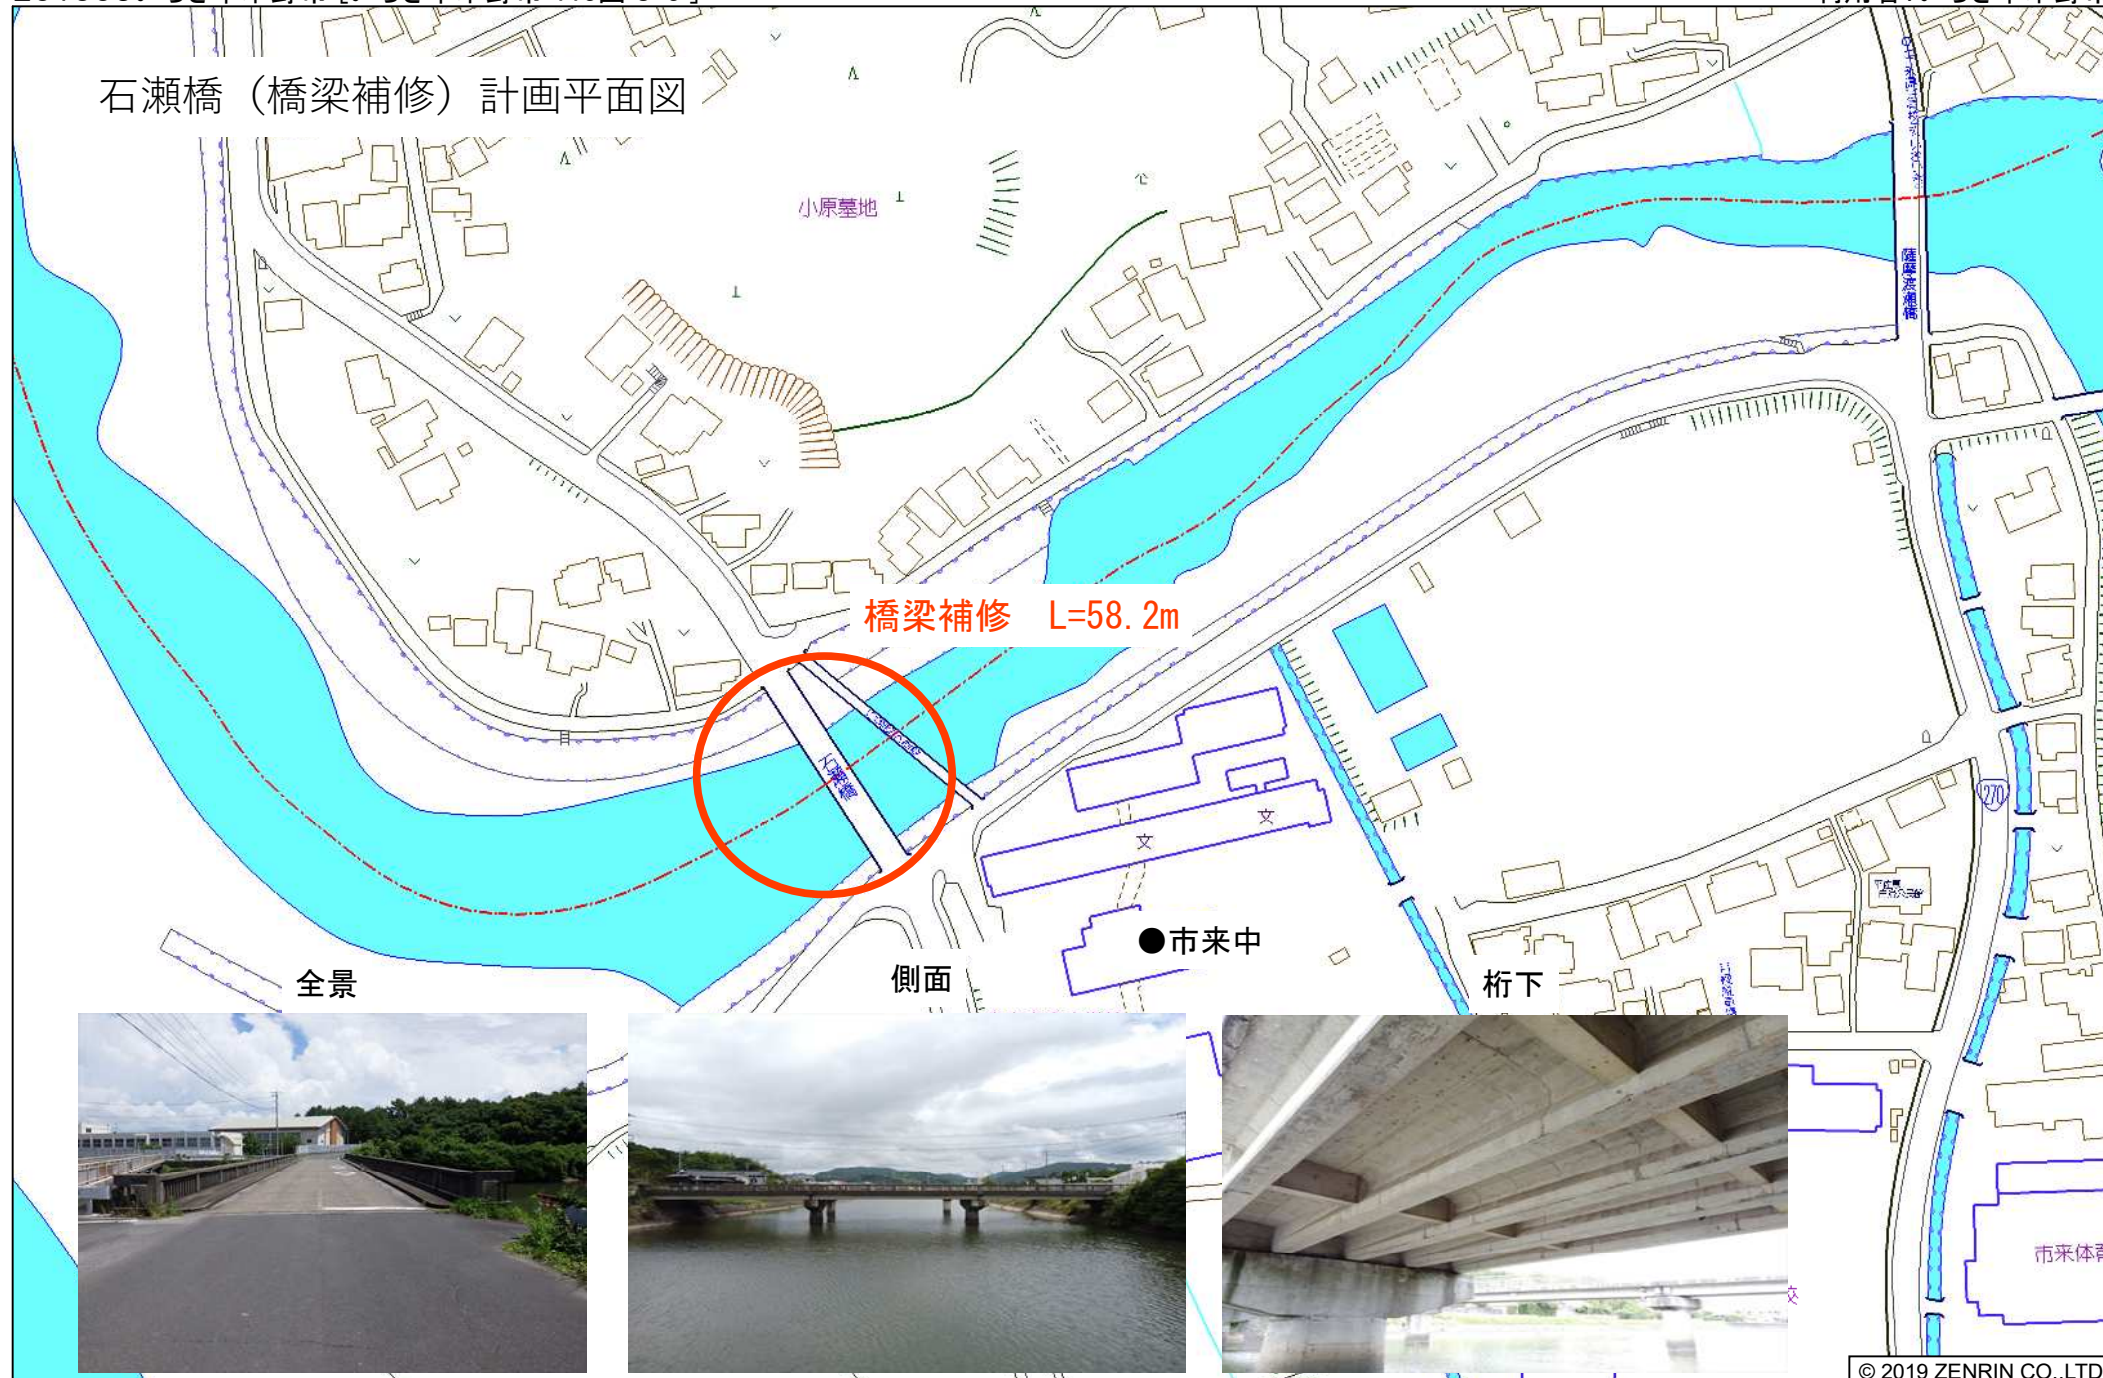


石瀬橋 橋梁一般図


側面図 S=1:200

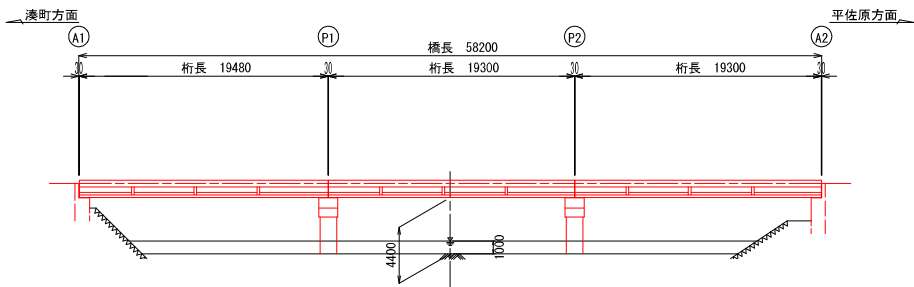

断面図 S=1:40

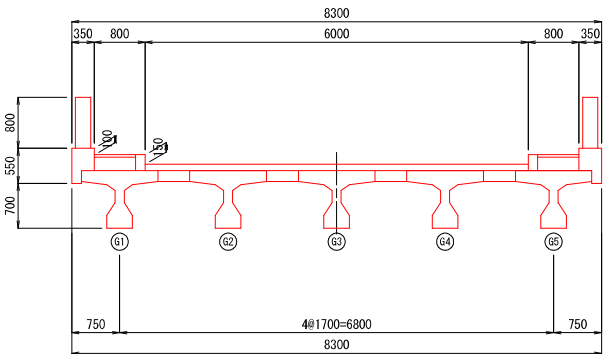


平面図 S=1:200

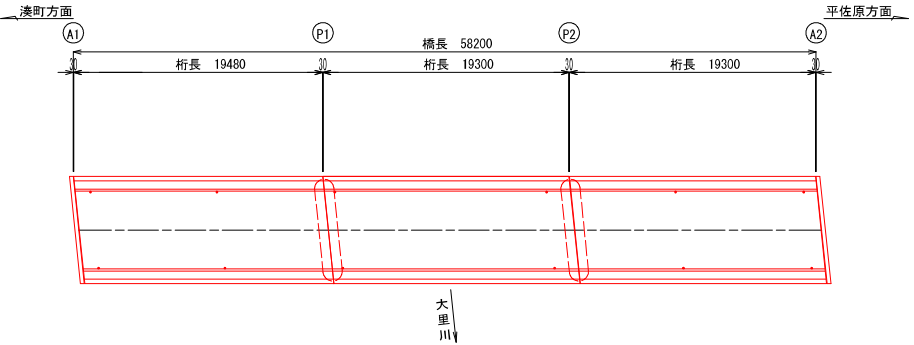


下部工正面図

A1橋台 S=1:100

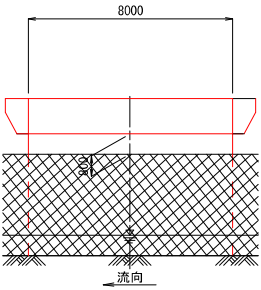

A2橋台 S=1:100

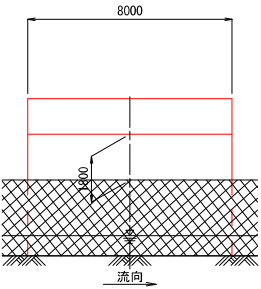

P1・P2橋脚共通 S=1:40

