



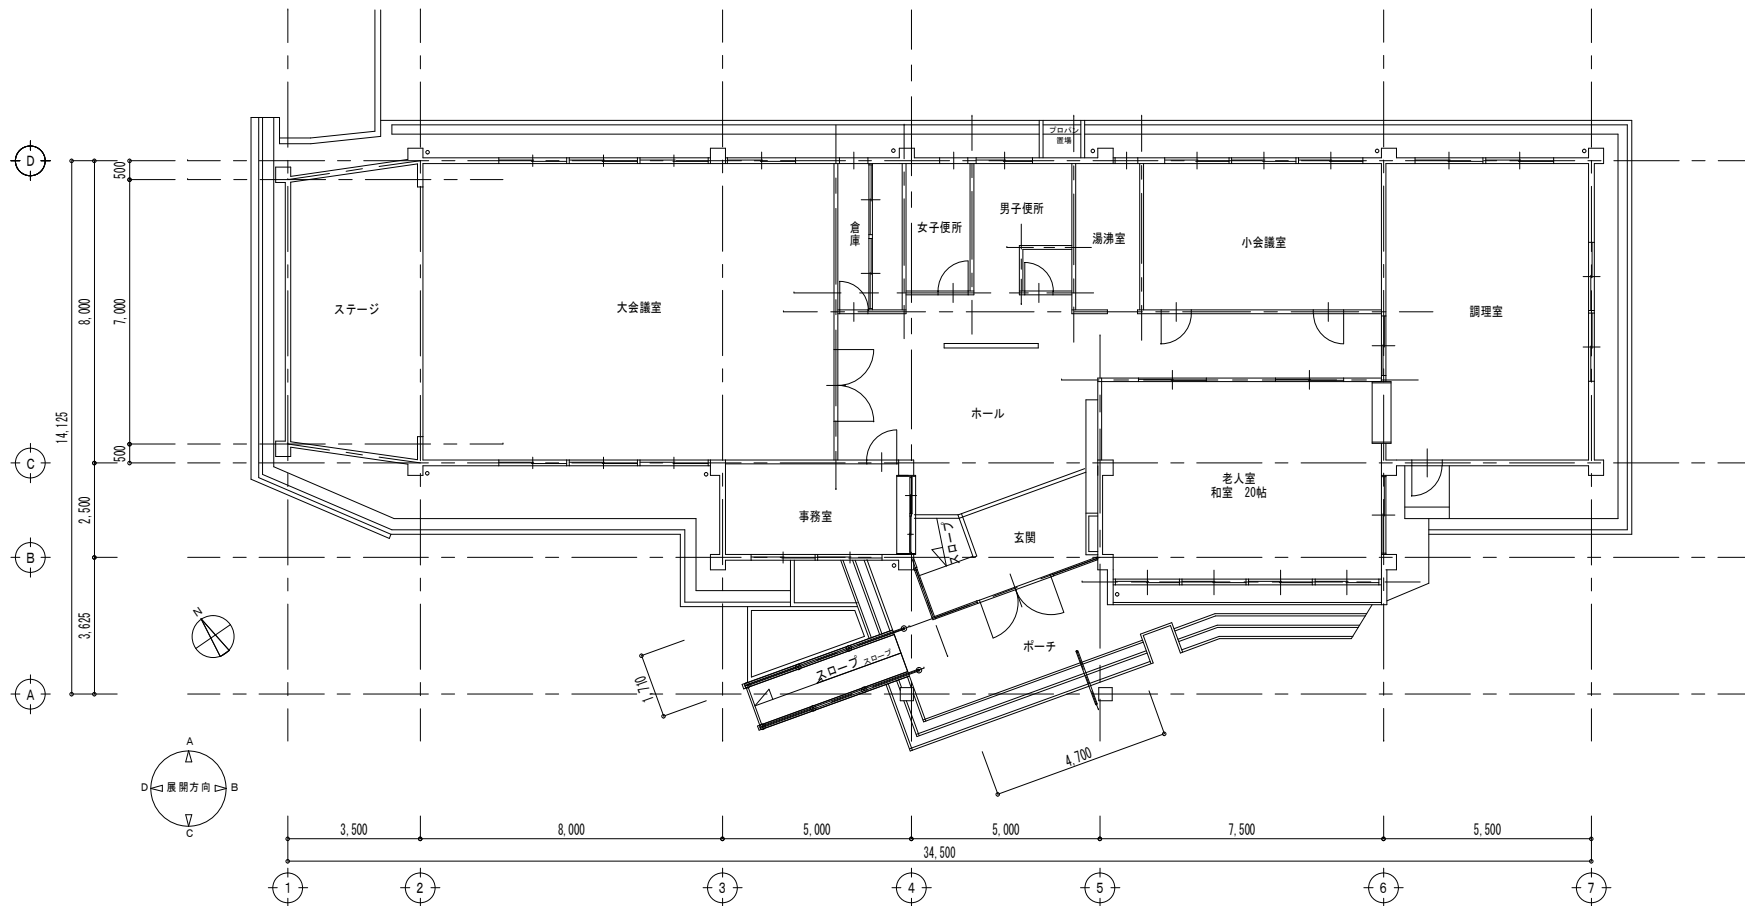


面積表				
床面積				
8.0	×	31.0	=	248.00
2.5	×	17.5	=	43.75
0.65	×	7.235	=	4.702
4.7	×	1.71	×	0.5 = 4.018
(7.0+8.0)	×	3.5	×	0.5 = 26.25
計				326.72 m ²

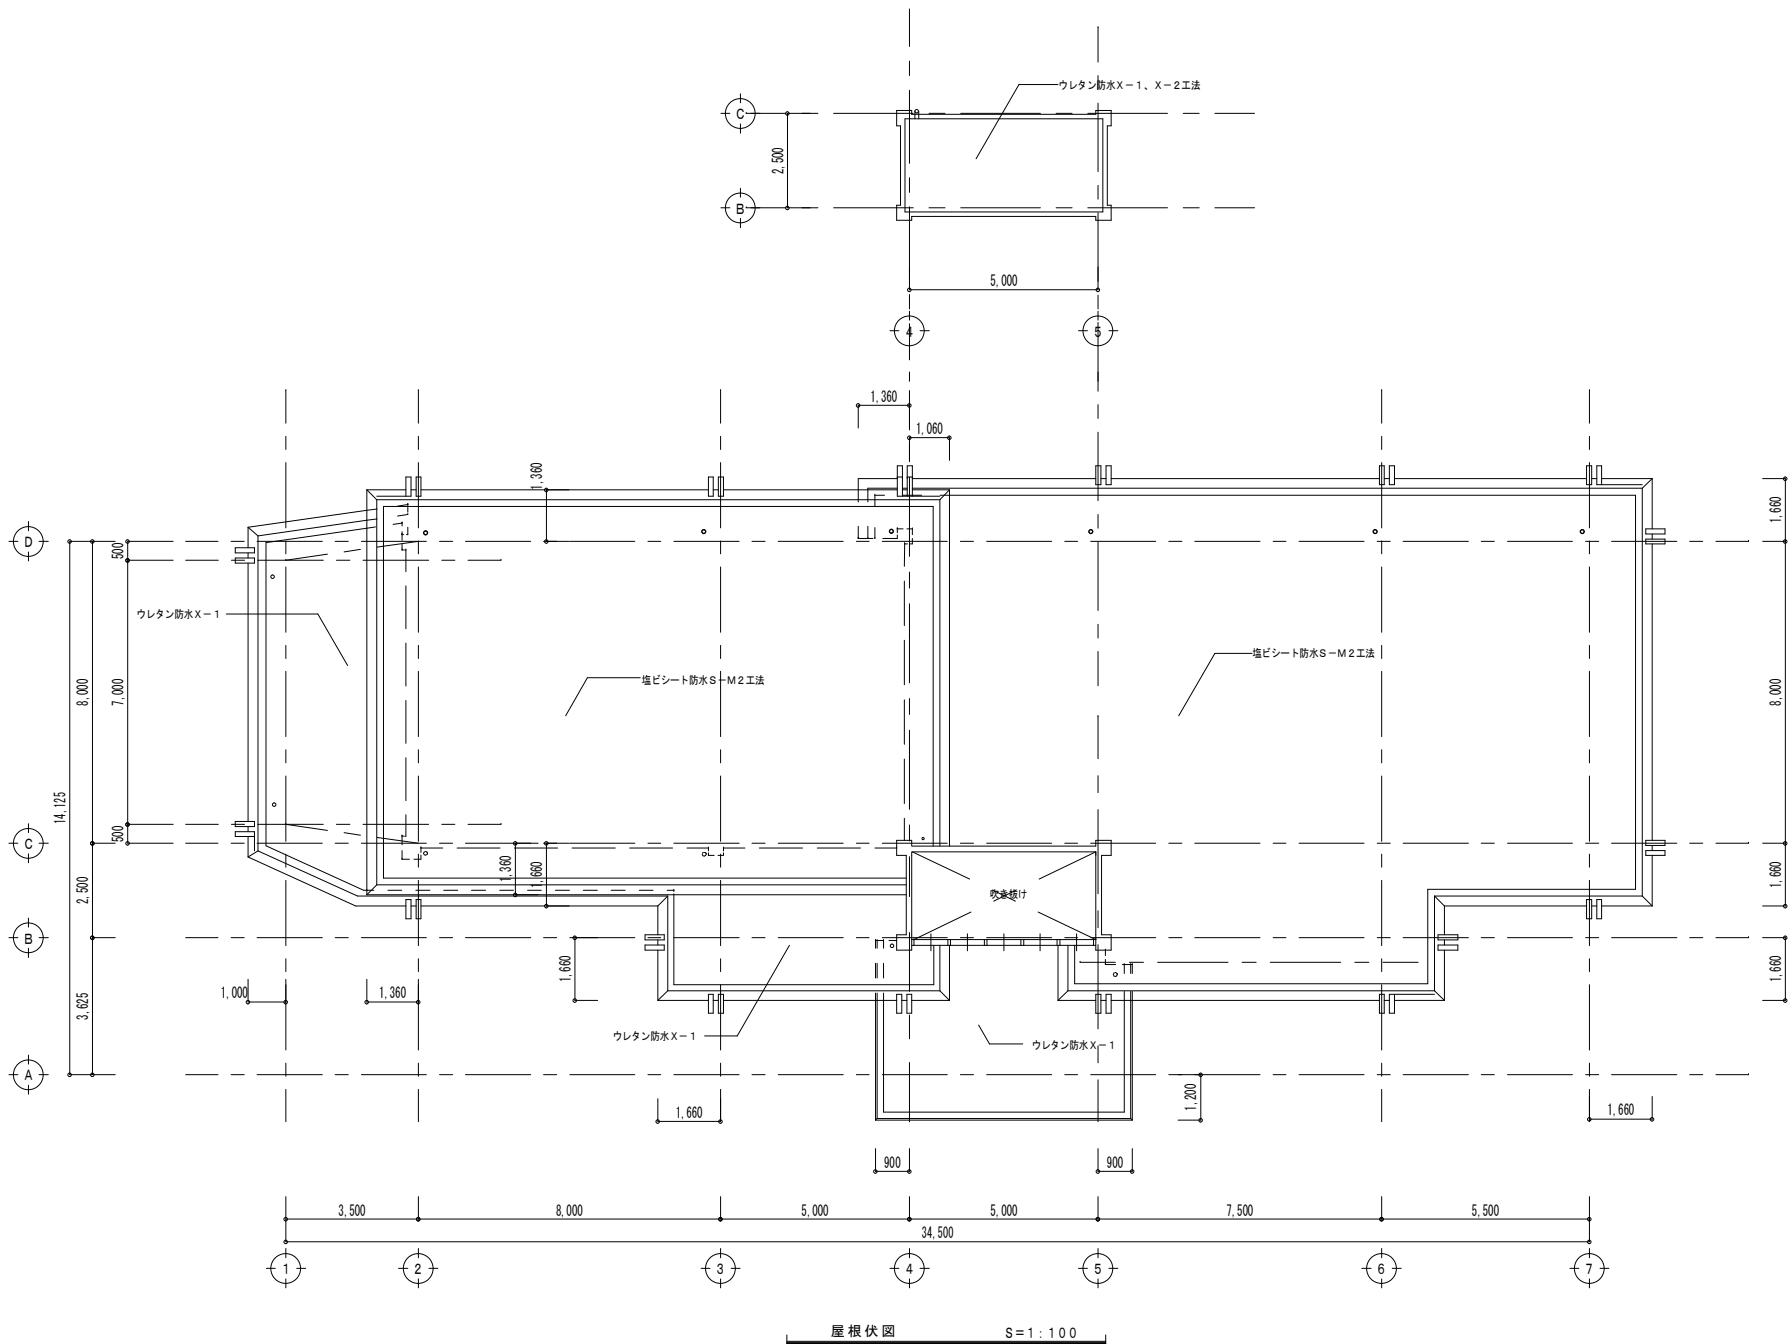


屋根伏図 S=1:100

		CHECK . . .	荒川交流センター	— —	
		. . .	屋根伏図	SCALE 1:100	STOCK NO. — — DATE H.22.10


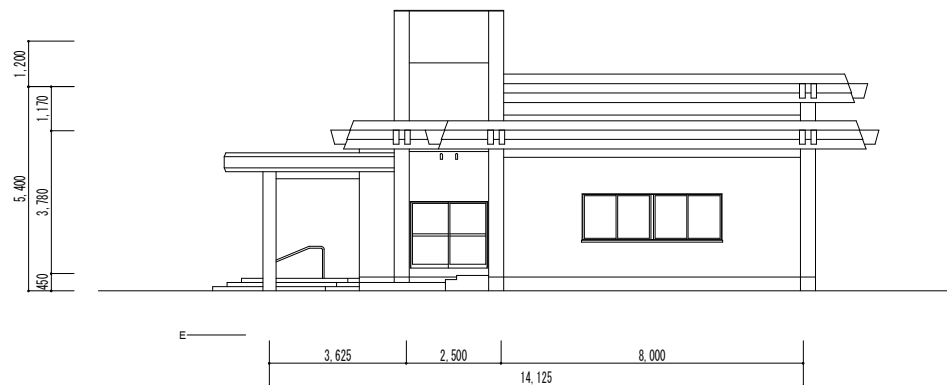


南面図 S=1:100


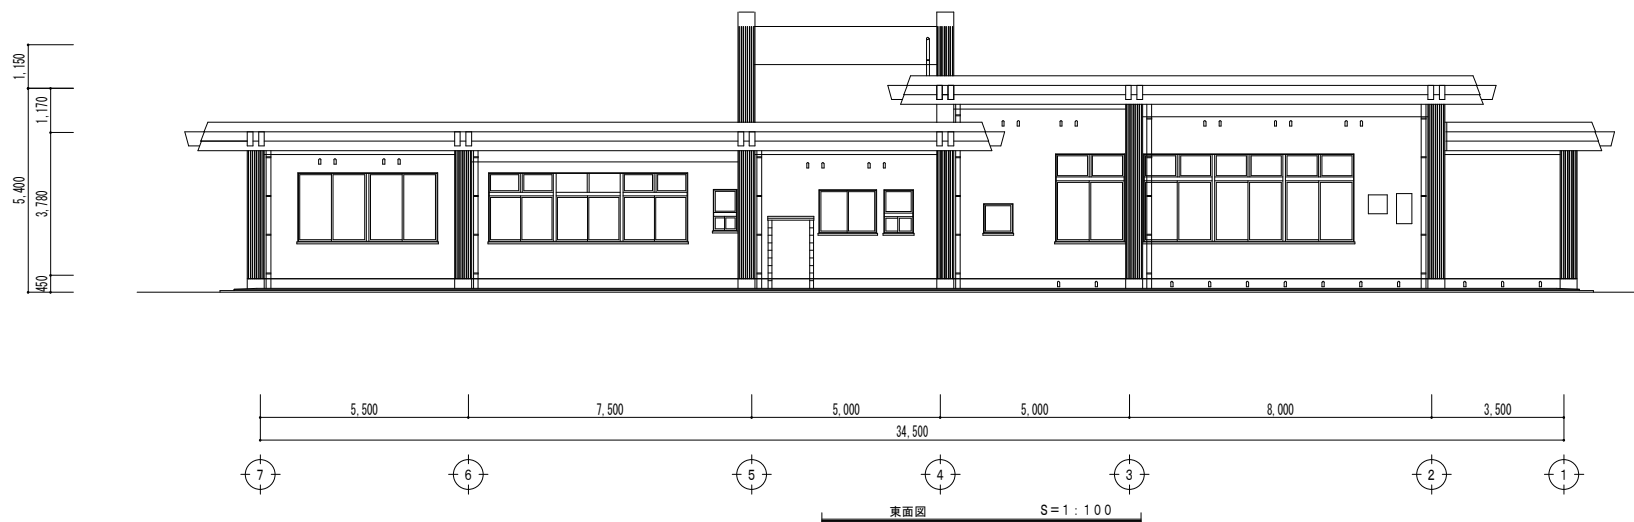


東面図 S=1:100

		CHECK . . .	荒川交流センター	— —	
		. . .		SCALE 1:100	STOCK NO. — — DATE H.22.10

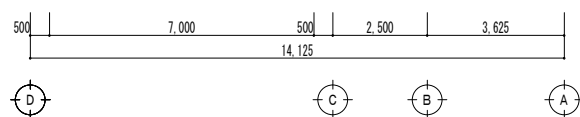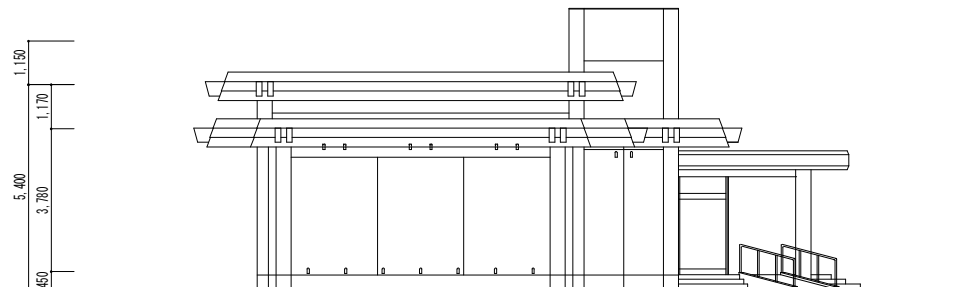

北面図 S=1:100

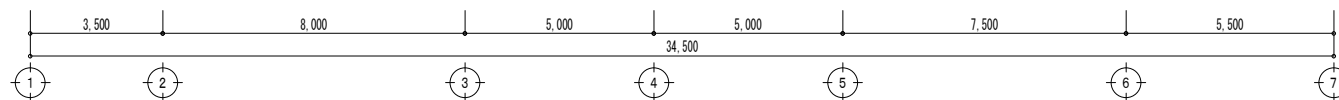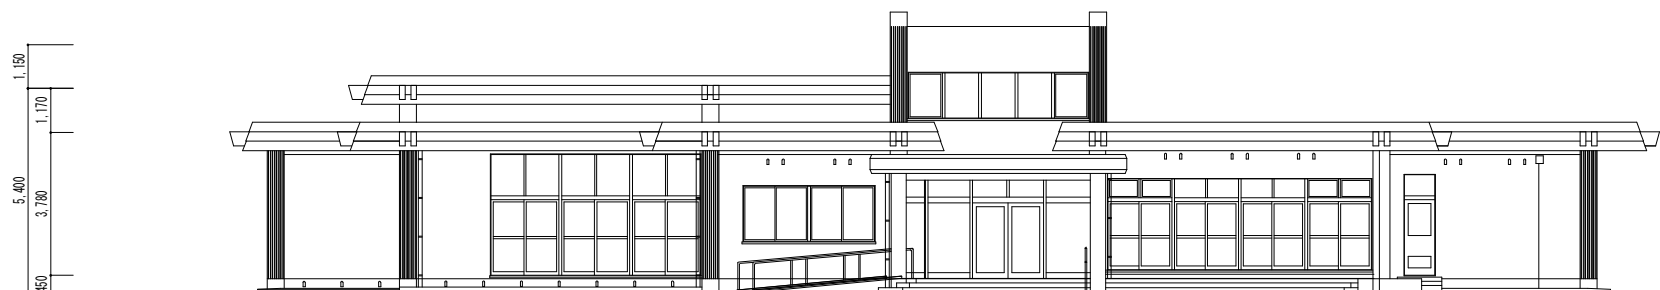

西面図 S=1:100

		CHECK	荒川交流センター	—	—
		北面図 西面図	SCALE 1 : 100	STOCK NO. —	DATE H.22.10

